


NOTES

DO NOT scale from this drawing.
All dimensions are to be checked on site prior to the commencement of work.
Any discrepancies or omissions to be reported immediately to the Contract Administrator.

KEY

All new pitched roof slopes to be clad
with Redland Plain Tiles - Tudor
Brown

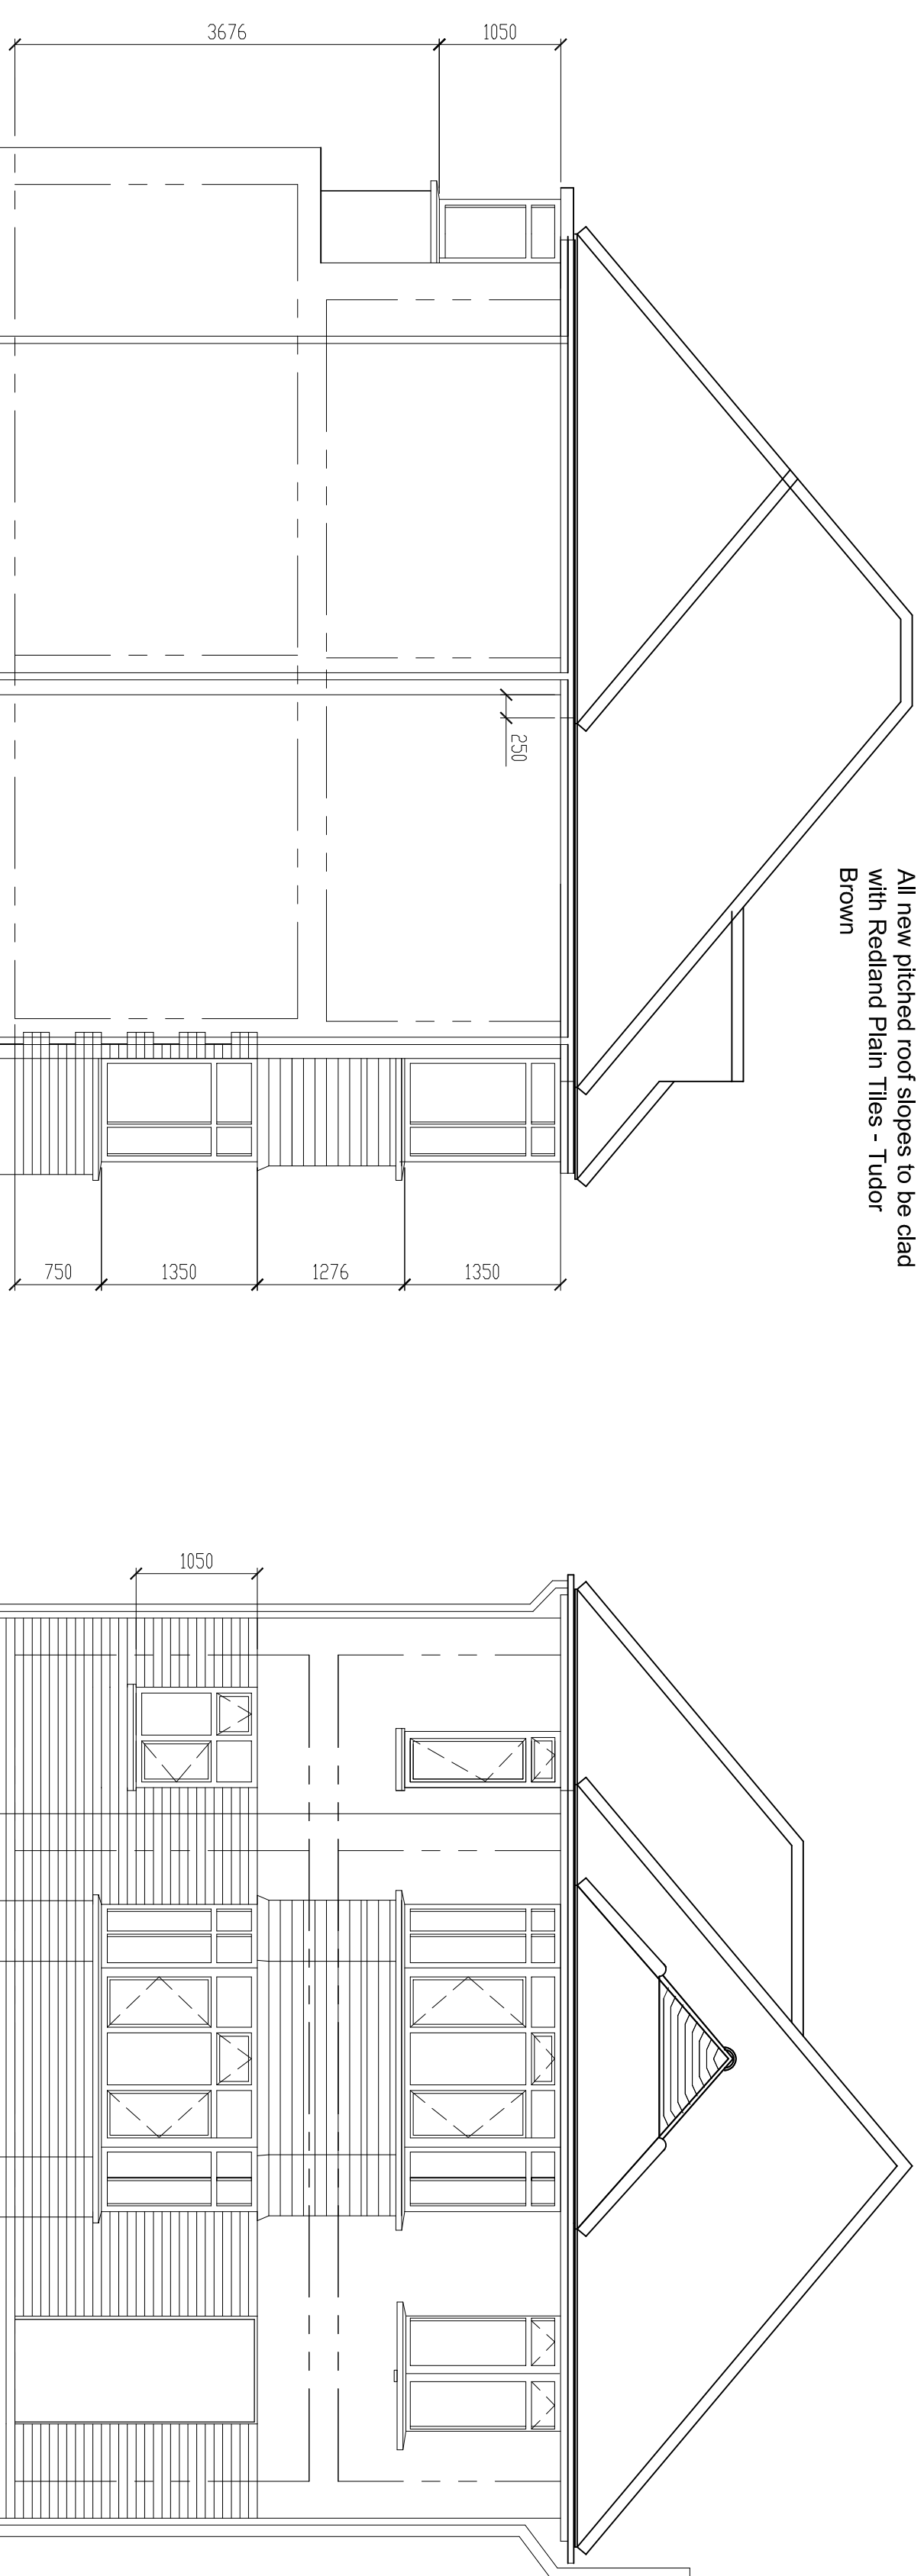

External facing brickwork to be formed by Weald Red Multi Stocks.
All other wall surfaces, excluding the hung bay, to be finished with a
painted render coating.

New front entrance only, to be provided with level threshold to
comply with current building regulations.

South Elevation

East Elevation

Revisions

Rev D 17/08/11 Opening fanlights shown to front ensuite window.
Rev C 14/09/11 Dimension of eaves overhang shown, proposed external
materials added, note relating to level threshold added.
Rev B 28/08/11 West elevation revised, North and South elevations reduced
in size to match depth of existing adjacent property.
Rev A 17/08/11 Vertical setting out added, Kitchen window sill height
amended.

SCALE	DATE	DRAWN
1:50 @ A1	Aug '11	mb

DRAWING TITLE

Elevations
As Proposed

PROJECT
Land Adjacent To:
33 Hatherleigh Close,
Morden, Surrey,
SM4 5AD

COURT Buckingham


CHARTERED BUILDING SURVEYORS BUILDING SURVEYING
ENERGY ASSESSORS DESIGN

PROJECT CO-ORDINATION

51, BOROUGH HIGH STREET
LONDON BRIDGE
SE1 1NB

TEL: 020-7407-0474
E-Mail: info@courtbuckingham.co.uk

North Elevation

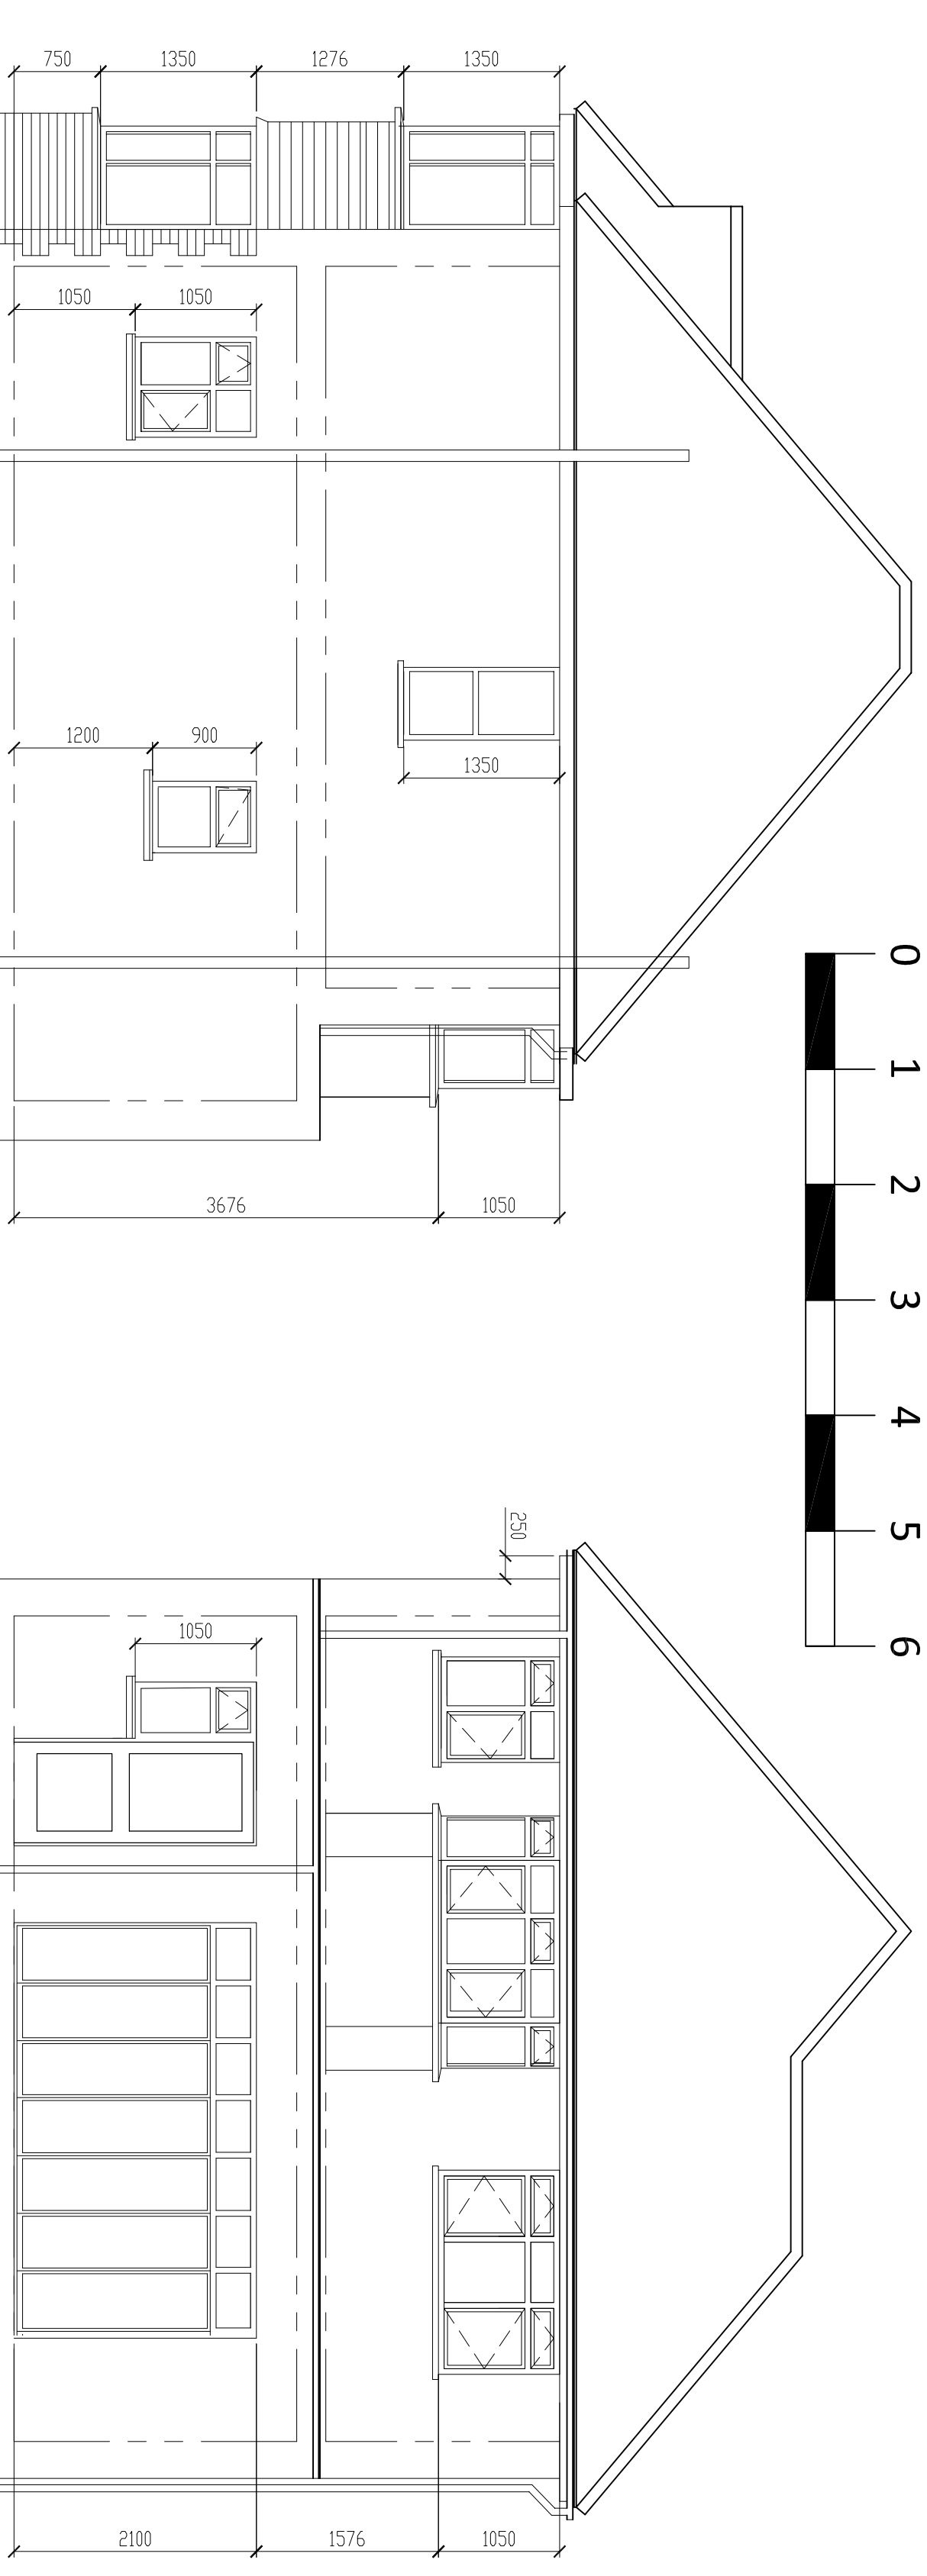

West Elevation

DRAWING NO
211/01/A113d